

# ADDENDUM NO. 1

## ROCK RIVER WATER RECLAMATION DISTRICT 2017-2018 Collection System Repairs Capital Project No. 1854

This Addendum Number 1, dated May 12, 2017, for the above referenced project, supersedes all contrary and conflicting information in the specifications and contract documents, which are hereby supplemented or revised as follows:

### PROJECT SPECIFICATIONS

#### Article 3 Detailed Specifications

1. Part 17, Notification, Access, and Special Considerations, Items 15 – 16: In order to avoid a conflict with a joint City of Rockford/Rockford Township Roadway project, it is requested that Item 15 be the first repair completed on this project.


#### Section IV Location Maps

1. Replace the map for Items 15 and 16 with the attached. Labels indicating item number have been corrected.

This information shall be taken into consideration when preparing your bid. This addendum will be E-mailed to all plan holders as well as posted to the District's website at [www.rrwrddst.il.us](http://www.rrwrddst.il.us).


**END OF ADDENDUM NO. 1**

Issued May 12, 2017  
Rock River Water Reclamation District

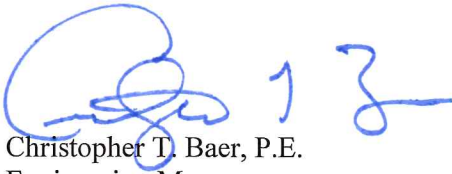


Christopher T. Baer, P.E.  
Engineering Manager

**Collection System Repairs 2017-2018, CIP 1854**

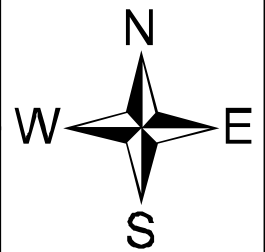

1 inch = 60 feet

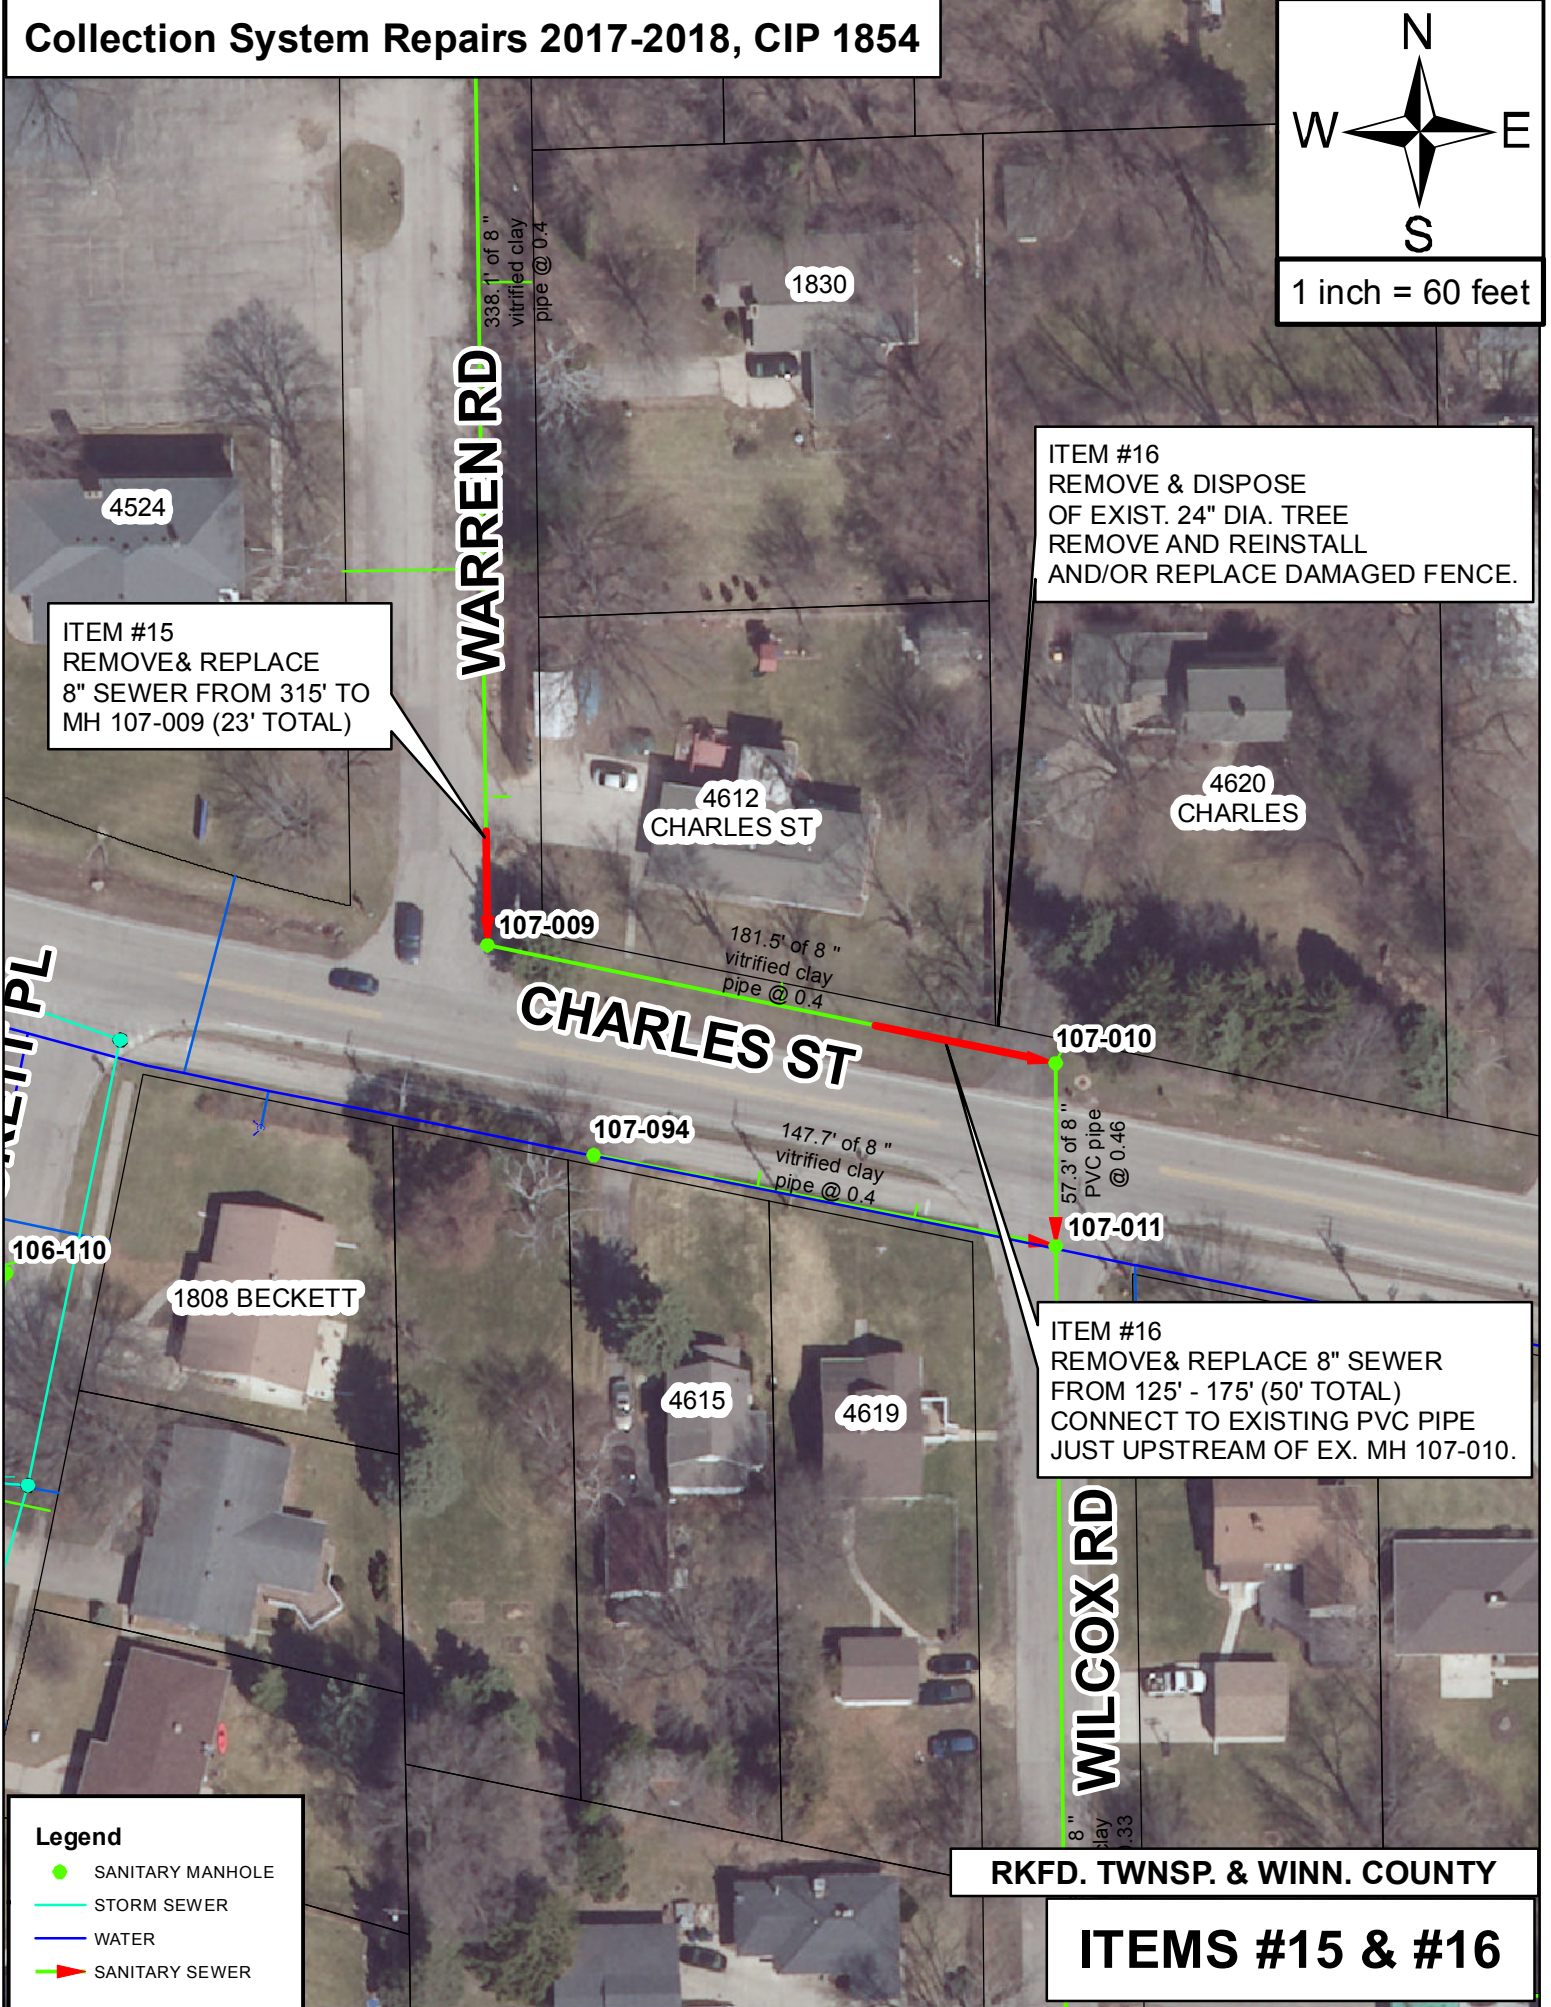

**ITEM #15**  
 REMOVE & REPLACE  
 8" SEWER FROM 315' TO  
 MH 107-009 (23' TOTAL)

**ITEM #16**  
 REMOVE & DISPOSE  
 OF EXIST. 24" DIA. TREE  
 REMOVE AND REINSTALL  
 AND/OR REPLACE DAMAGED FENCE.

**ITEM #16**  
 REMOVE & REPLACE 8" SEWER  
 FROM 125' - 175' (50' TOTAL)  
 CONNECT TO EXISTING PVC PIPE  
 JUST UPSTREAM OF EX. MH 107-010.

**Legend**

- SANITARY MANHOLE
- STORM SEWER
- WATER
- ▶ SANITARY SEWER

**RKFD. TOWNSHIP & WINN. COUNTY**

**ITEMS #15 & #16**