



Pavement Overlay Detail

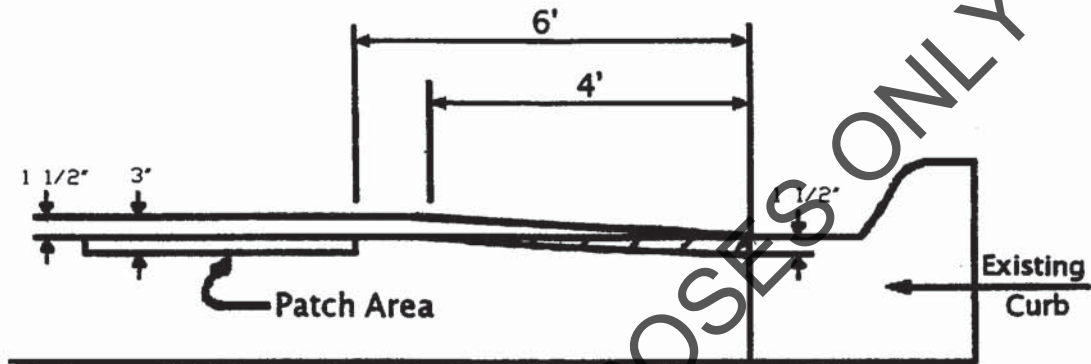


Returns

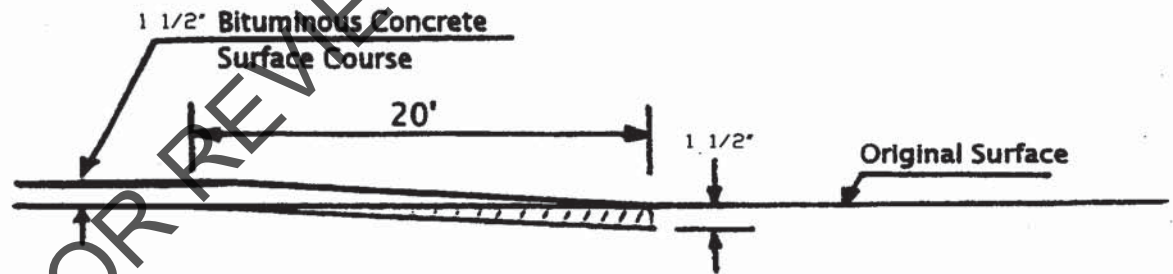

Main Line Road

SECTION XII

PAVEMENT MILLING (1 1/2") DETAIL

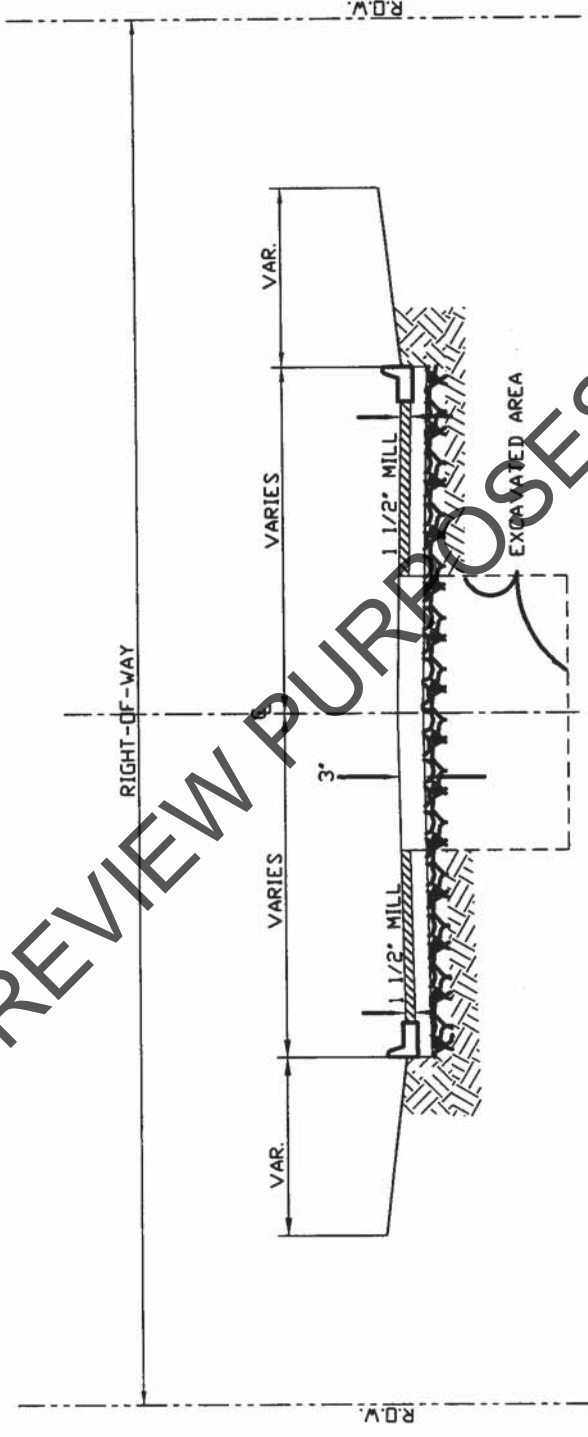

FOR REVIEW PURPOSES ONLY

LIMITS OF MILLING TO
BE LAID OUT BY RRWRD
NO SCALE