


FOR REVIEW PURPOSES ONLY

PAVEMENT MILLING (1 1/2") DETAIL

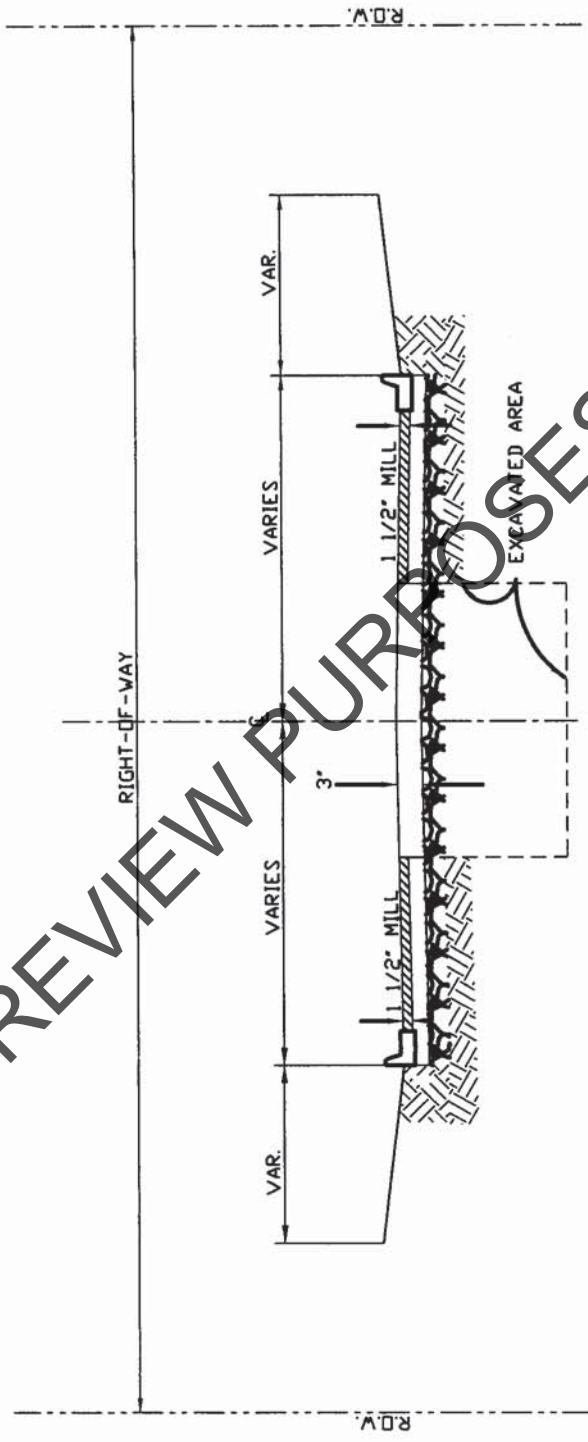

LIMITS OF MILLING TO
BE LAID OUT BY RRWRD
NO SCALE